


E. 330000 N. 230000

N. 230000 E. 343000

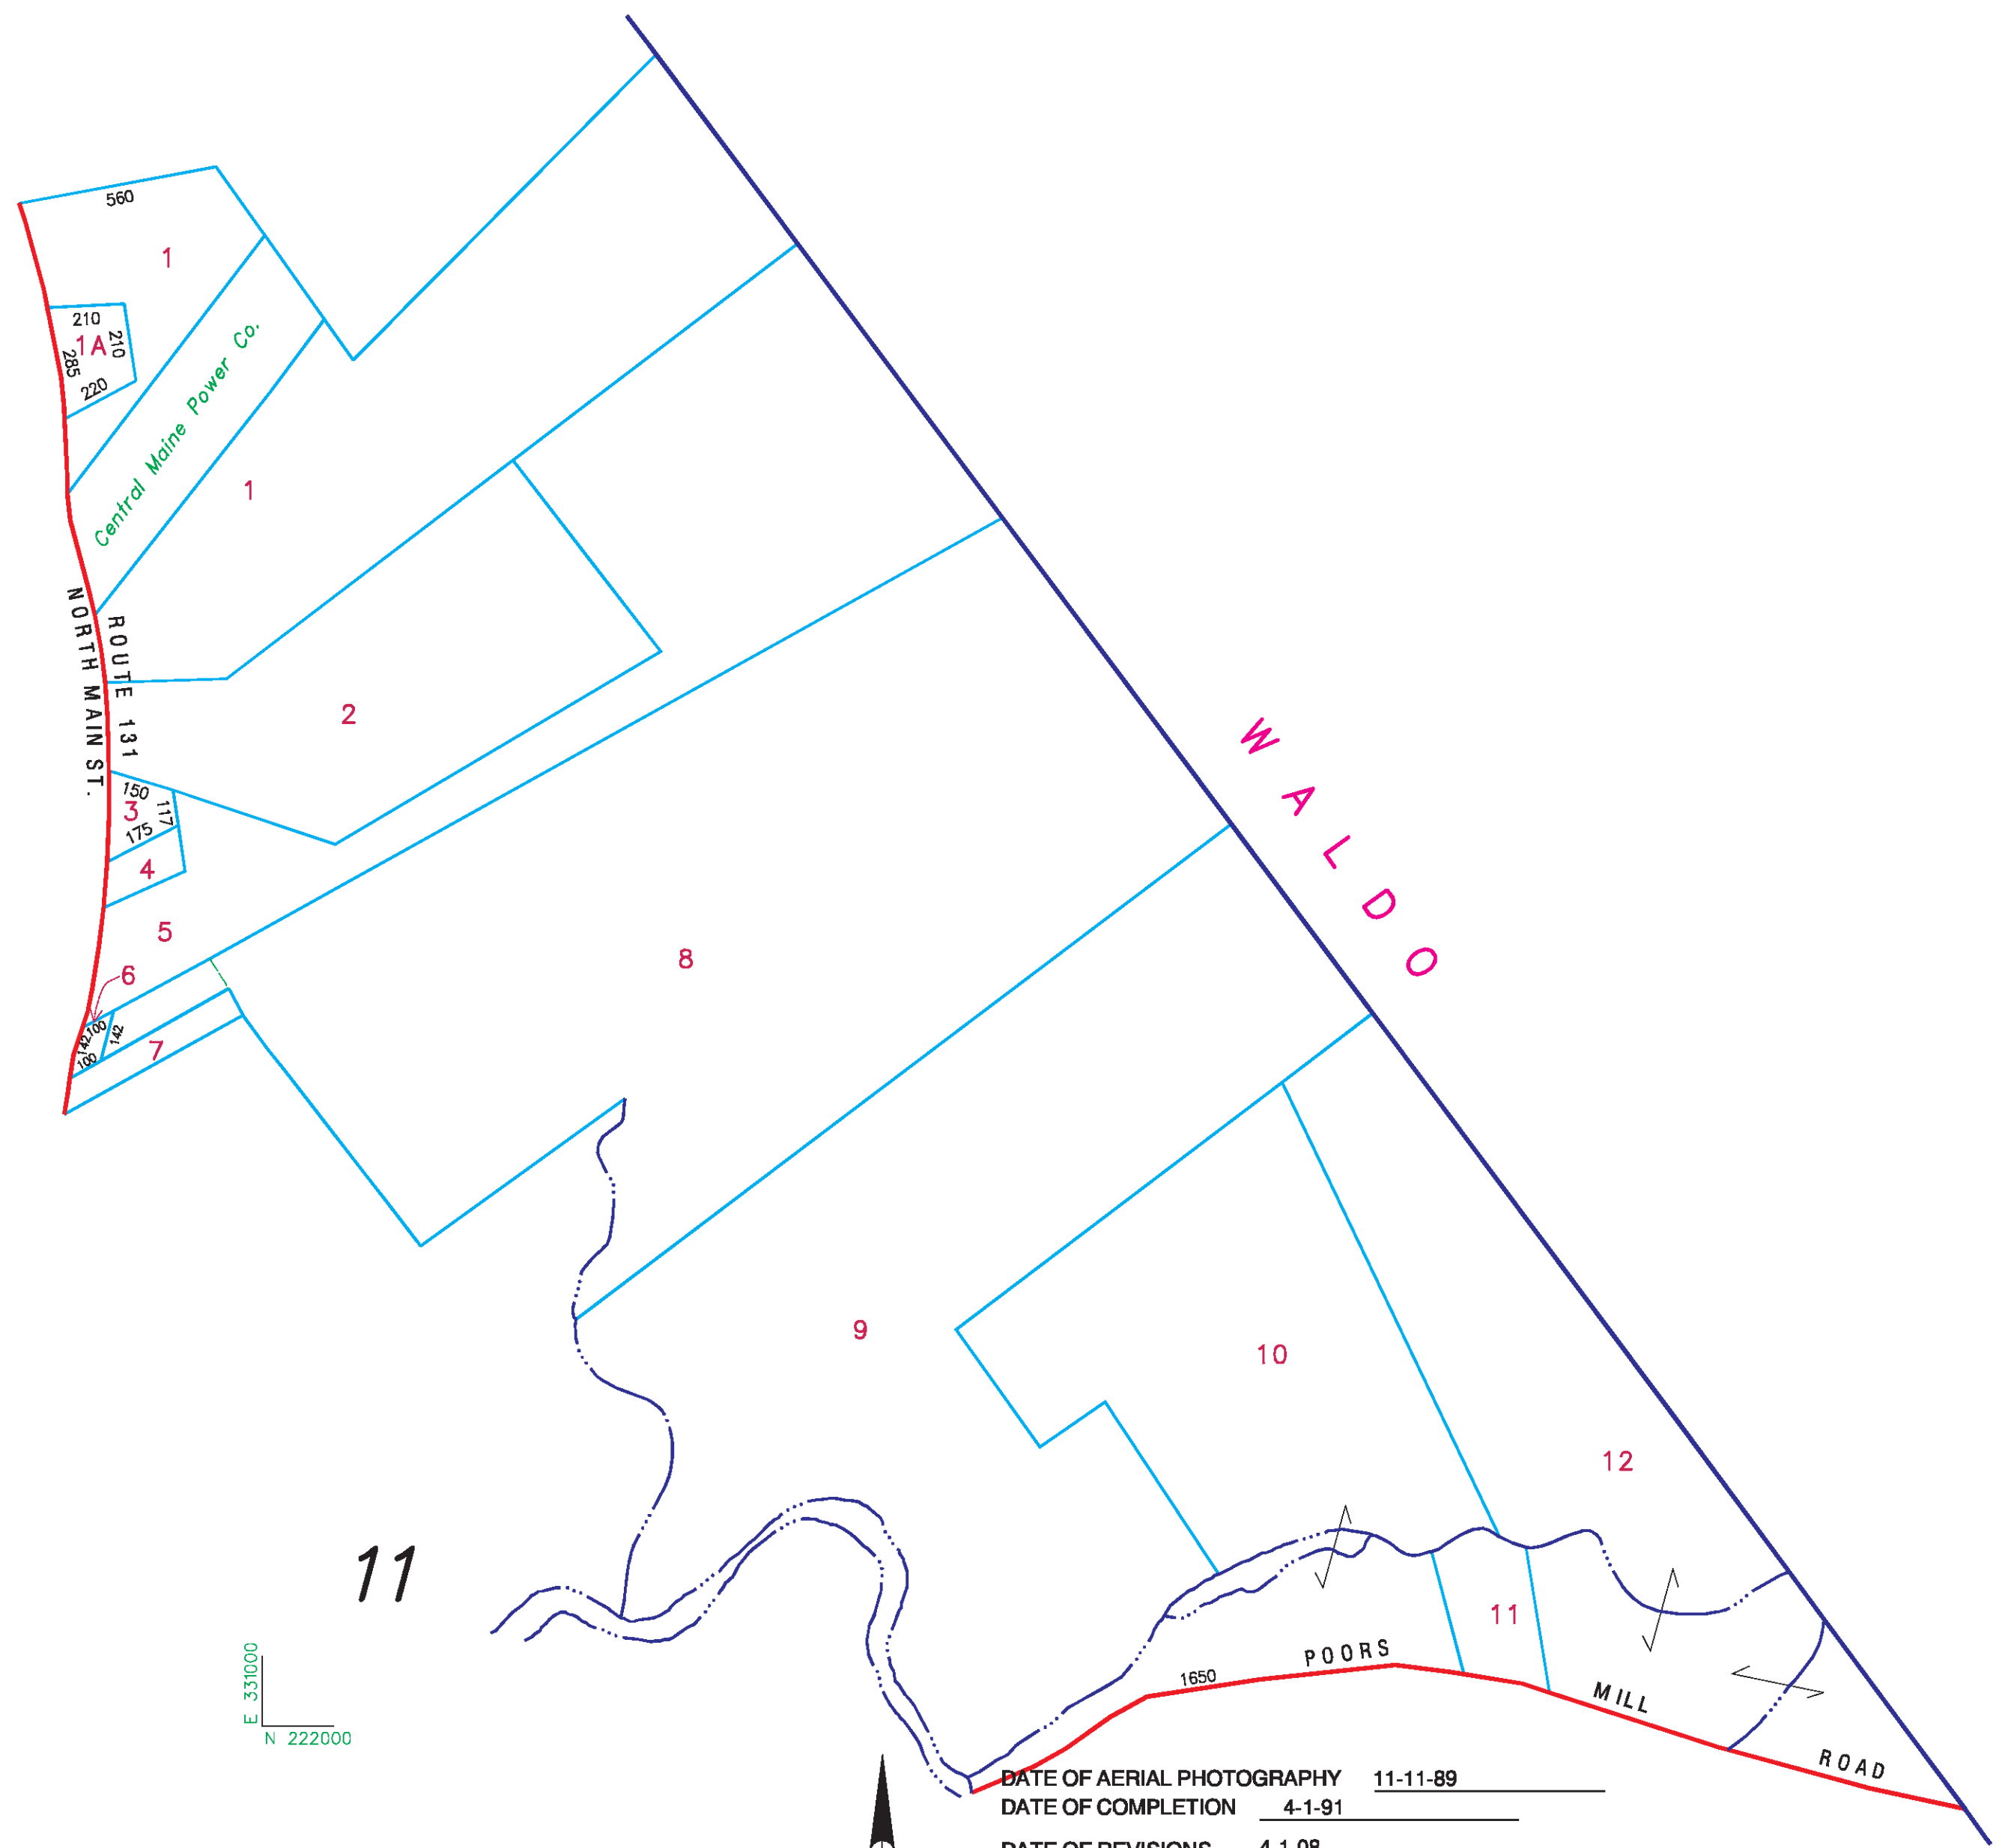

E. 330000 N. 222000

N. 222000 E. 343000

LEGEND
 PARCEL NUMBERS 2
 MATCH LINE - - - - -



DATE OF AERIAL PHOTOGRAPHY	11-11-89
DATE OF COMPLETION	4-1-91
DATE OF REVISIONS	4-1-08
	4-1-12

For Assessment Purposes
 Not To Be Used For Conveyances

REVISED & REPRINTED BY
CAI TECHNOLOGIES
 LITTLETON, NEW HAMPSHIRE 03561

Planimetry from U.S.G.S. 7.5 minute series topographic maps, Morrill and Belfast quadrangles, 1960

TAX MAP
TOWN OF MORRILL
 WALDO COUNTY, MAINE
 PREPARED BY
 JAMES W. SEWALL COMPANY, OLD TOWN, MAINE
 SCALE: 1 INCH = 400 FEET

	MAP NUMBER	
7	8	
	5	